

CBRE

PHOENIX BUSINESS CENTER

15041 & 15091 BAKE PARKWAY
1 MARCONI
IRVINE, CALIFORNIA

INDUSTRIAL/DISTRIBUTION UNITS FROM

±10,000 SF

UP TO

±50,000 SF

FOR LEASE



PROJECT OVERVIEW/ HIGHLIGHTS

±354,840 SF Industrial/
Distribution Project

Units from ±10,000 SF
up to ±50,000 SF

Rare Distribution
Project in the Heart of
the Irvine Spectrum

Dock High and Ground
Level Loading

±24' Warehouse
Clearance

.45/3,000/SF GPM
Sprinkler System

One mile to Irvine
Spectrum Center

Direct Access to the 5,
405 and 133 Freeways





LAKE FOREST DRIVE

IRVINE CENTER DRIVE

RESEARCH

BARRANCA PARKWAY



BAKE PARKWAY


PHOENIX
BUSINESS
CENTER
IRVINE SPECTRUM

ALTON PARKWAY

TOLEDO

JERONIMO



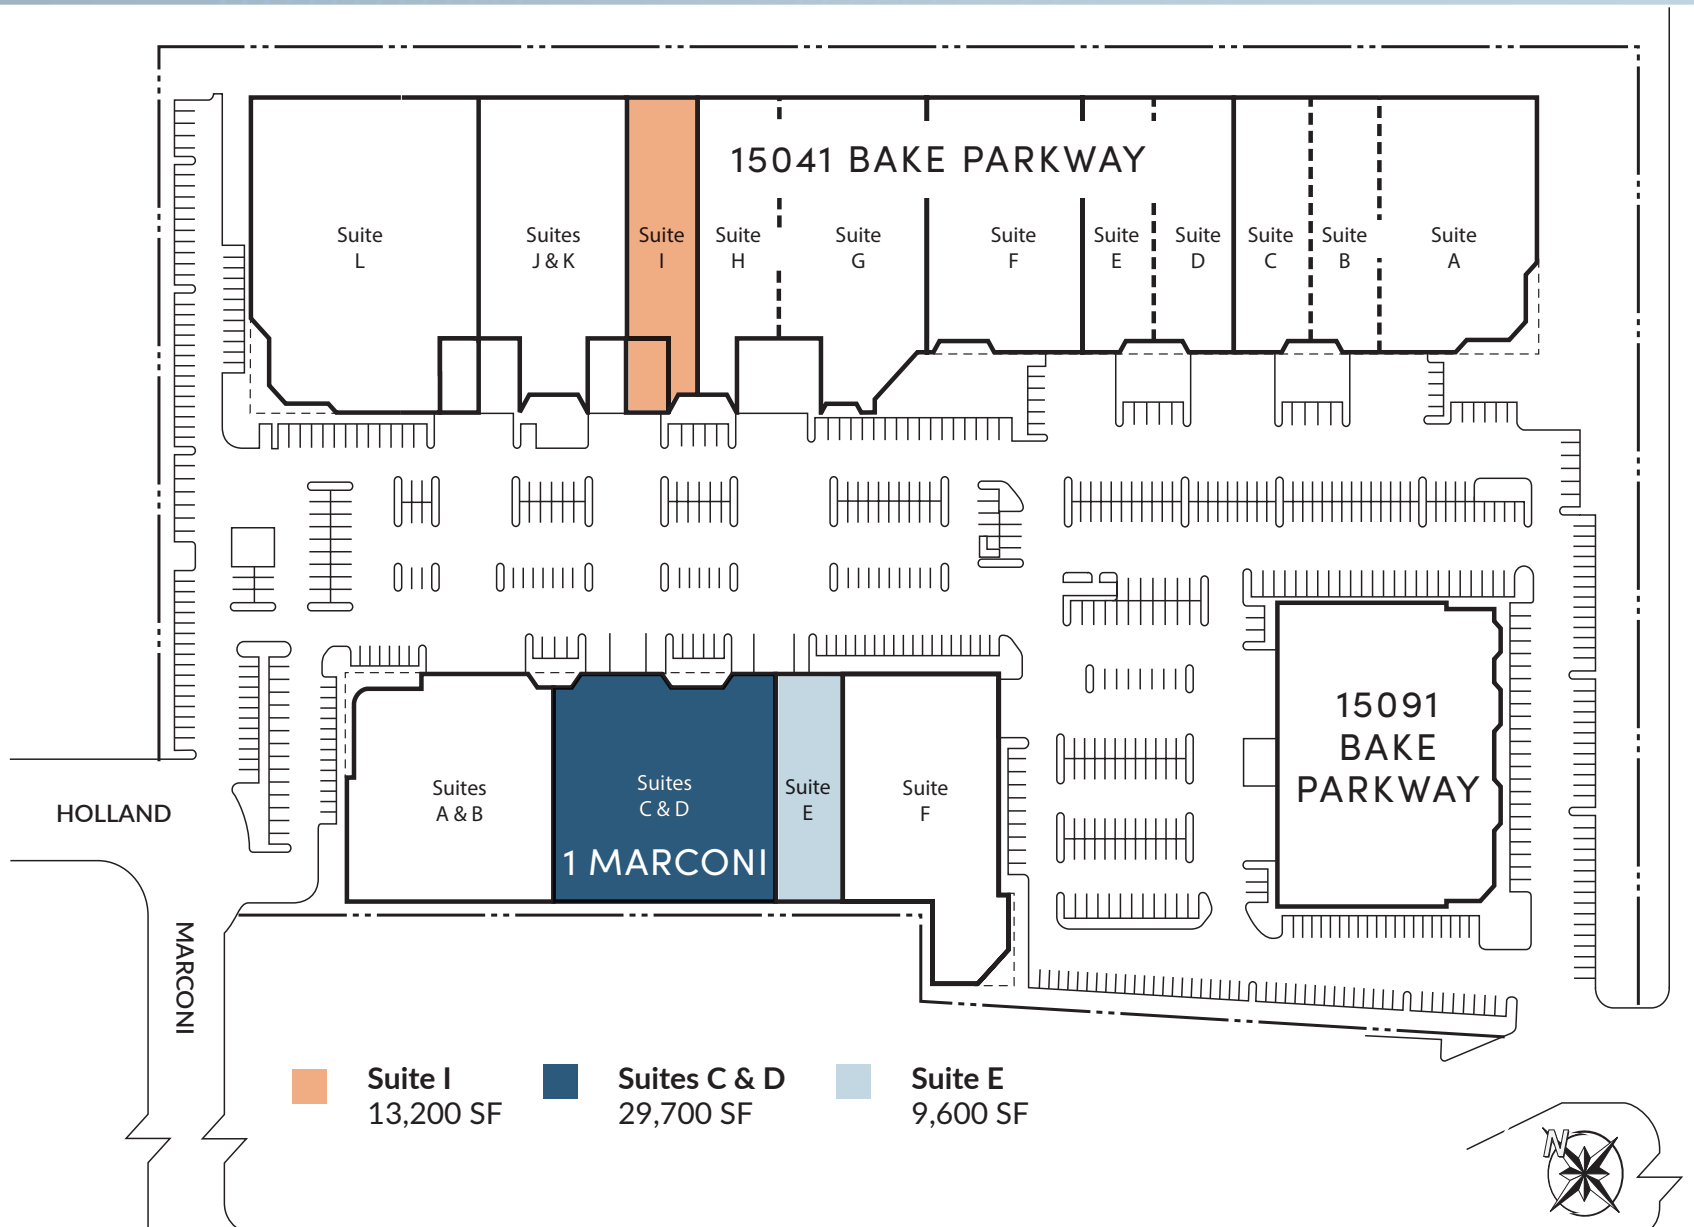

SITE PLAN




*NNN Expenses are Approximately \$0.21/SF

ADDRESS	SIZE OFFICE SF	ASKING RATE	AVAILABILITY DATE
1 Marconi Units C & D	±29,700 SF ±2,000 SF	\$1.59/SF NNN	Now
1 Marconi Unit E	±9,600 SF ±414 SF	\$1.70/SF NNN	1/1/2026
15041 Bake Pkwy Unit I	±13,200 SF ±1,000 SF	\$1.75/SF NNN	2/1/2026

AVAILABLE UNITS


1 MARCONI – UNITS C & D

FIRST FLOOR

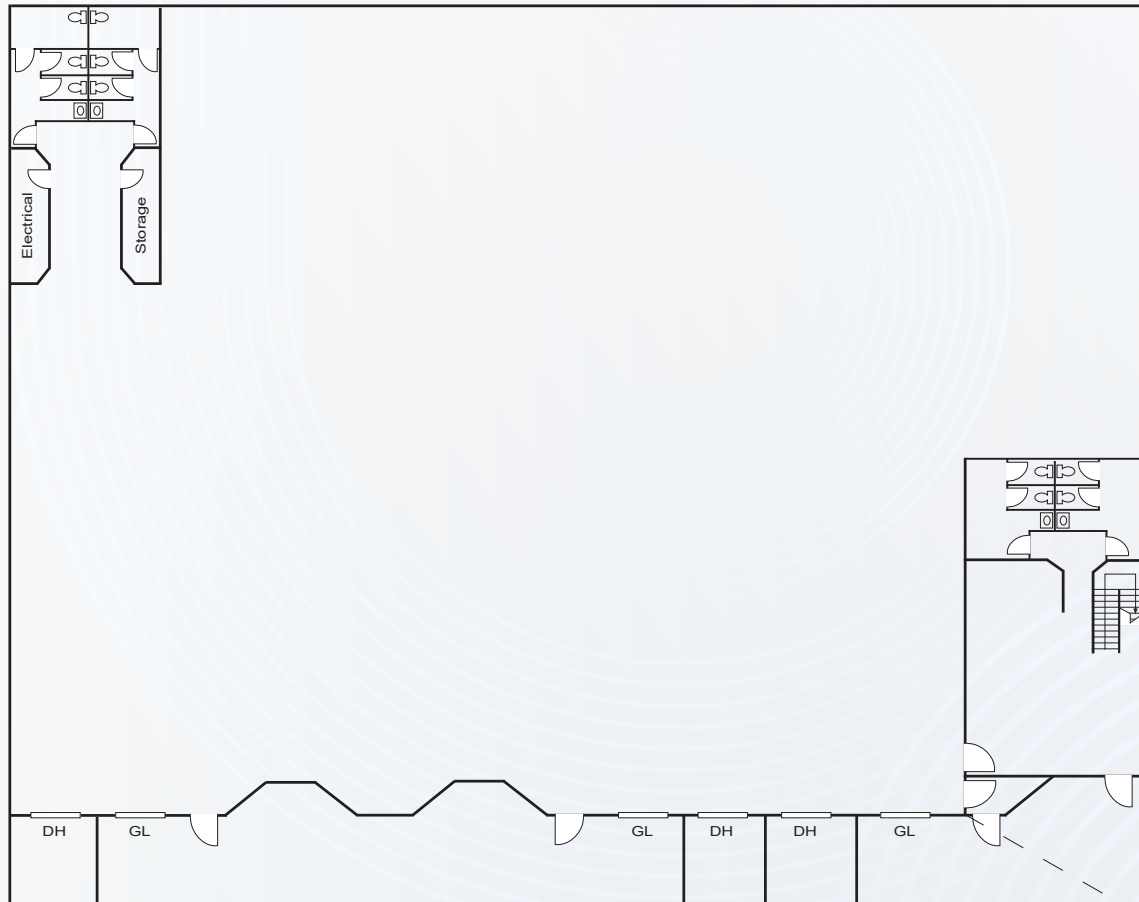


±29,700 SF

- ±2,000 SF of Two-Story Office Area
- Three (3) Dock High Doors
- Three (3) Ground Level Doors
- ±24' Minimum Warehouse Clearance
- ±1,600 Amps, 277/480 Volt, 3 Phase electrical panel
- 2:1,000 Parking Ratio

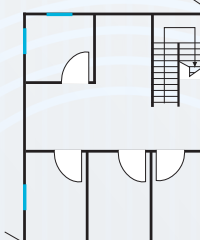

SECOND FLOOR


1 MARCONI – UNIT E

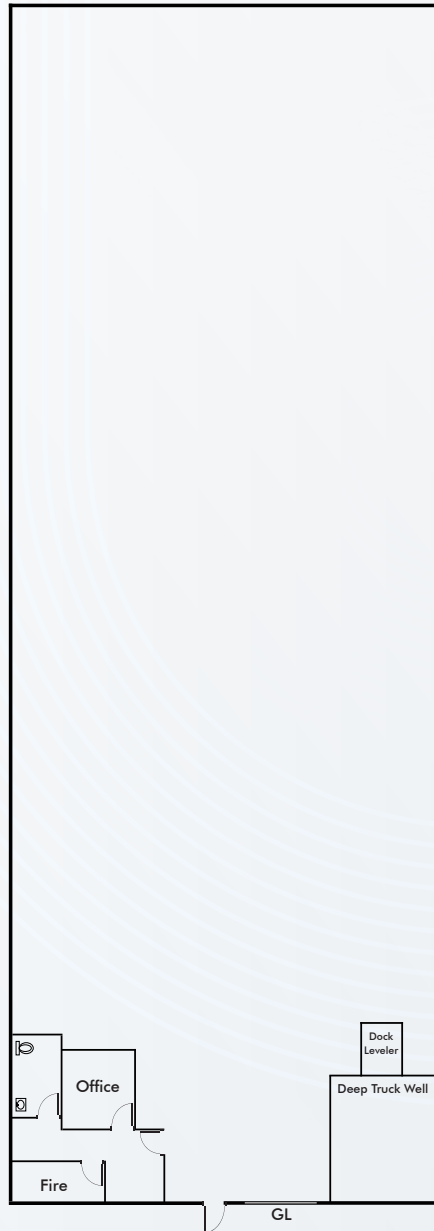

±9,600 SF

- ±414 SF of Single-Story Office Area
- One (1) Dock High Door
- One (1) Ground Level Door
- ±24' Minimum Warehouse Clearance
- 1:1,000 Parking Ratio

15041 BAKE PKWY - UNIT I

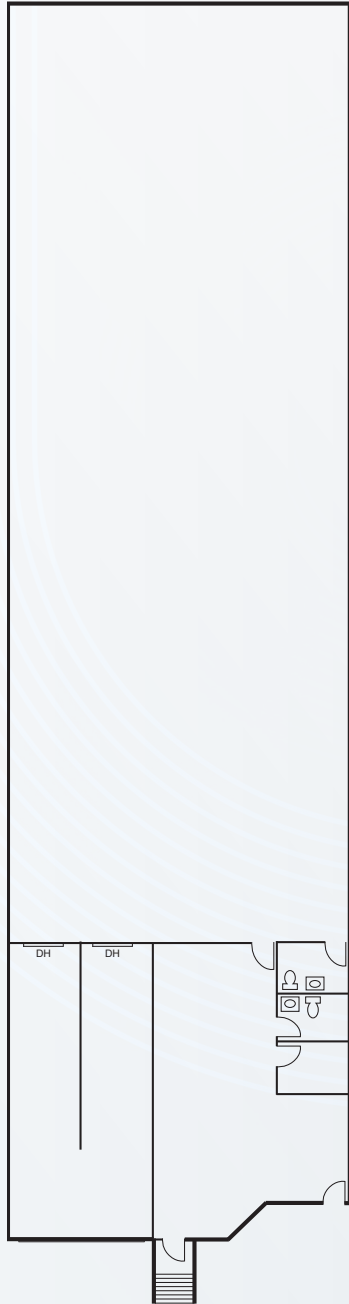

±13,200 SF

- ±1,000 SF of Two-Story Office Area
- Two (2) Dock High Doors
- ±24' Minimum Warehouse Clearance
- 1:1,000 Parking Ratio

PHOENIX BUSINESS CENTER

15041 & 15091 BAKE PARKWAY
1 MARCONI
IRVINE SPECTRUM

CONTACTS

GREGG HALY

Executive Vice President

Lic. 00937913

+1 949 725 8632

gregg.haly@cbre.com

JEFF CARR

Senior Vice President

Lic. 01009600

+1 949 725 8631

jeff.carr@cbre.com

JONATHAN CARR

Associate

Lic. 02217785

+1 949 725 8545

jonathan.carr@cbre.com

© 2025 CBRE, Inc. All rights reserved. This information has been obtained from sources believed reliable, but has not been verified for accuracy or completeness. You should conduct a careful, independent investigation of the property and verify all information. Any reliance on this information is solely at your own risk. CBRE and the CBRE logo are service marks of CBRE, Inc. All other marks displayed on this document are the property of their respective owners. Photos herein are the property of their respective owners and use of these images without the express written consent of the owner is prohibited.

The CBRE logo is displayed in white, bold, sans-serif capital letters. It is positioned within a white circular outline that is superimposed over the photograph of the Phoenix Business Center building and parking lot.